


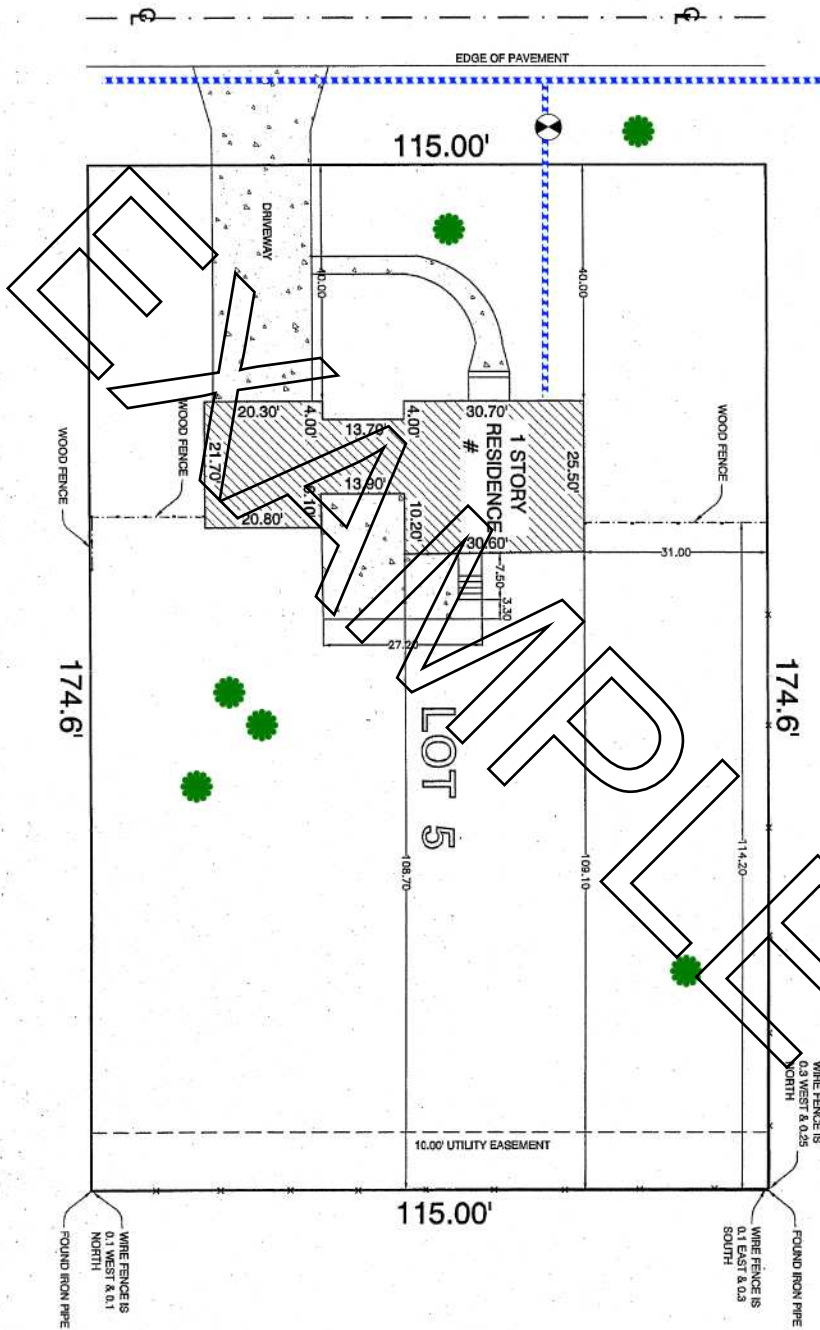


WATER SERVICE REPLACEMENT - SITE PLAN EXAMPLE

SITE PLAN SYMBOLS LEGEND	
	B-BOX
	TREE LOCATION
	PROPOSED WATER SERVICE LINE



PLAT OF SURVEY

DRAWING NAME: _____		
JOB #:	DATE:	
SHEET:	CHECKED:	
DATE:	SCALE: 1" = 30'-0"	
DESCRIPTION: PLAT OF SURVEY		
CLIENT: _____		
NO.	DATE	DESCRIPTION