


NOTE:  
FOR DROP CONNECTIONS, USE DROP CONNECTION DETAIL SS-2

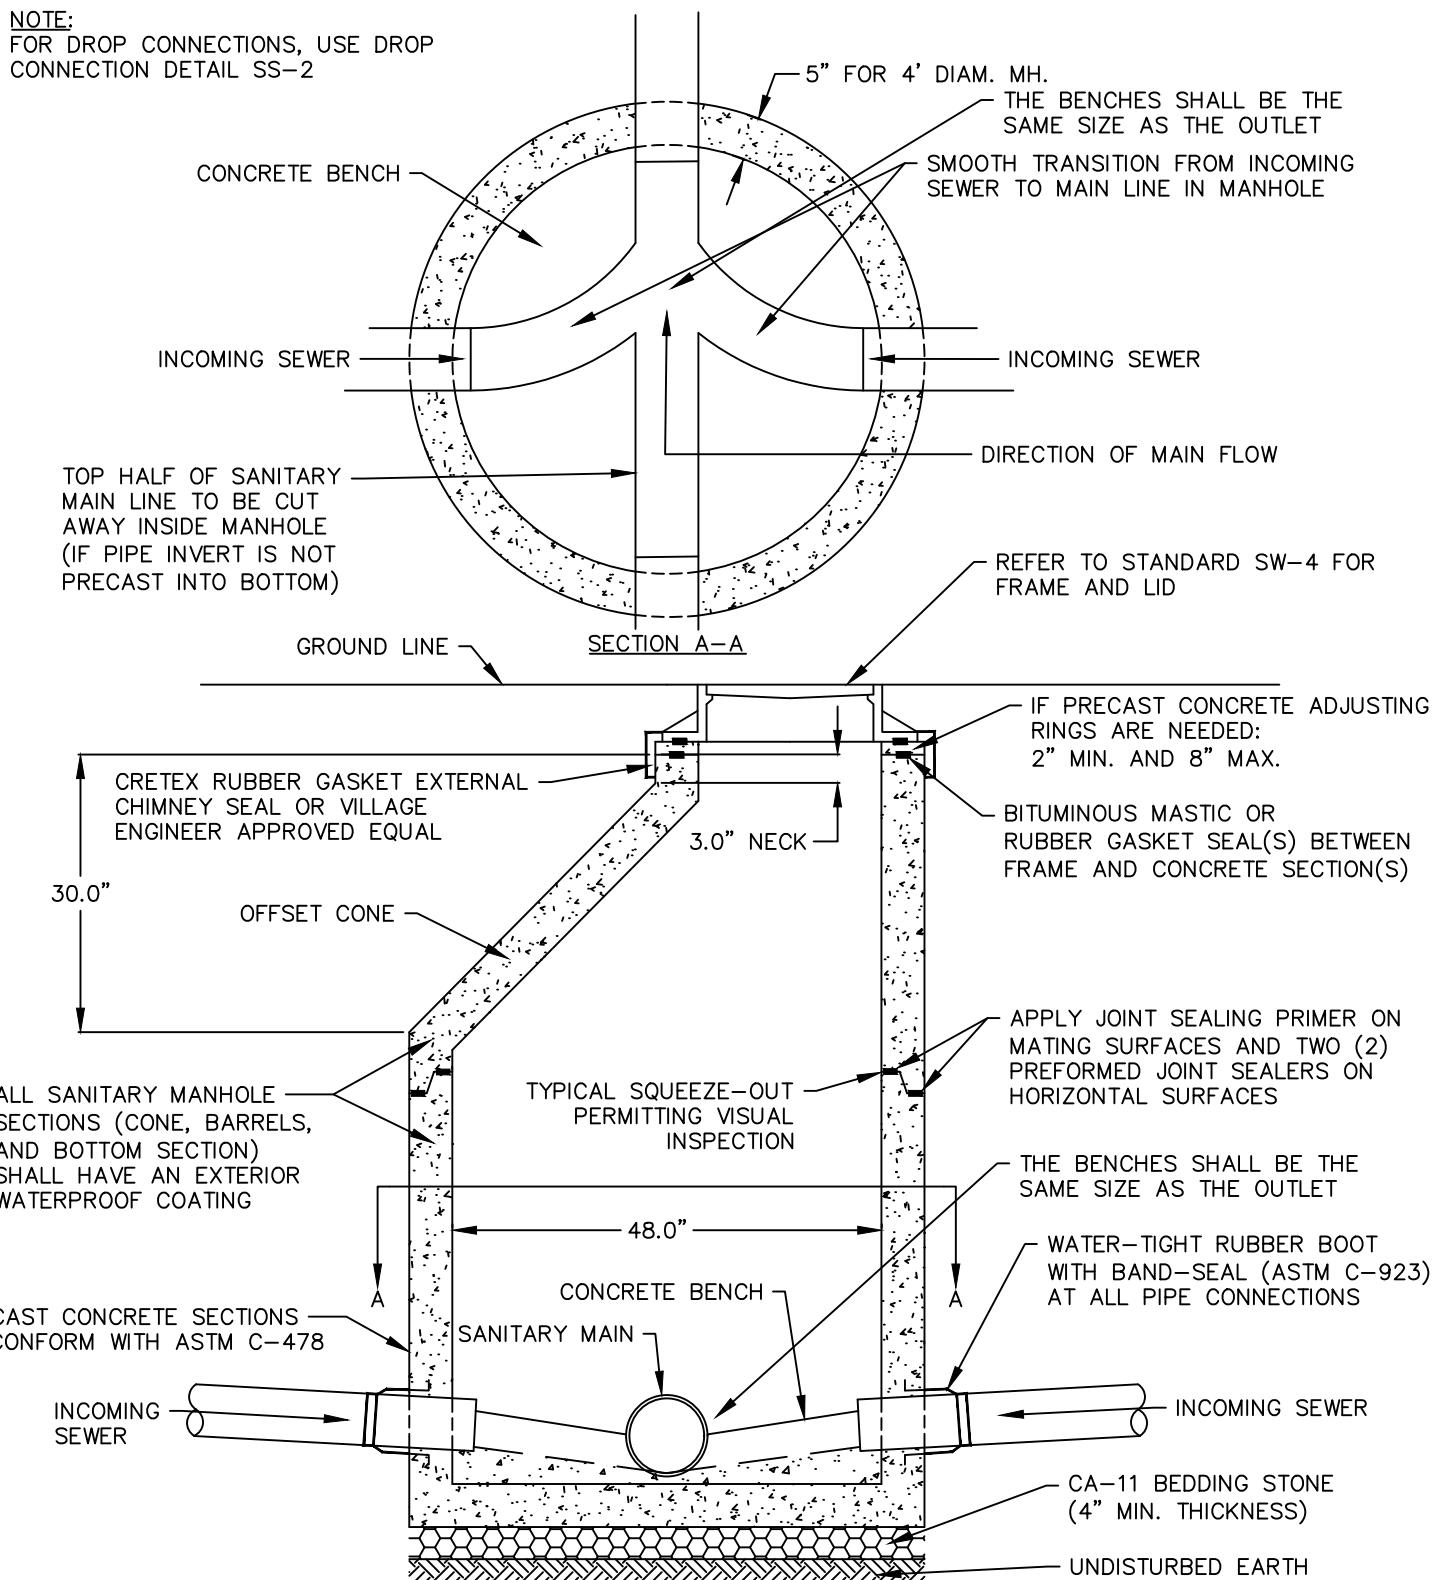

## SANITARY MANHOLE DETAIL



### DATE

4-30-20 Revised Notes

5-1-23 Revised Detail

### REVISIONS

STANDARD DETAIL  
SS-1 (02)