


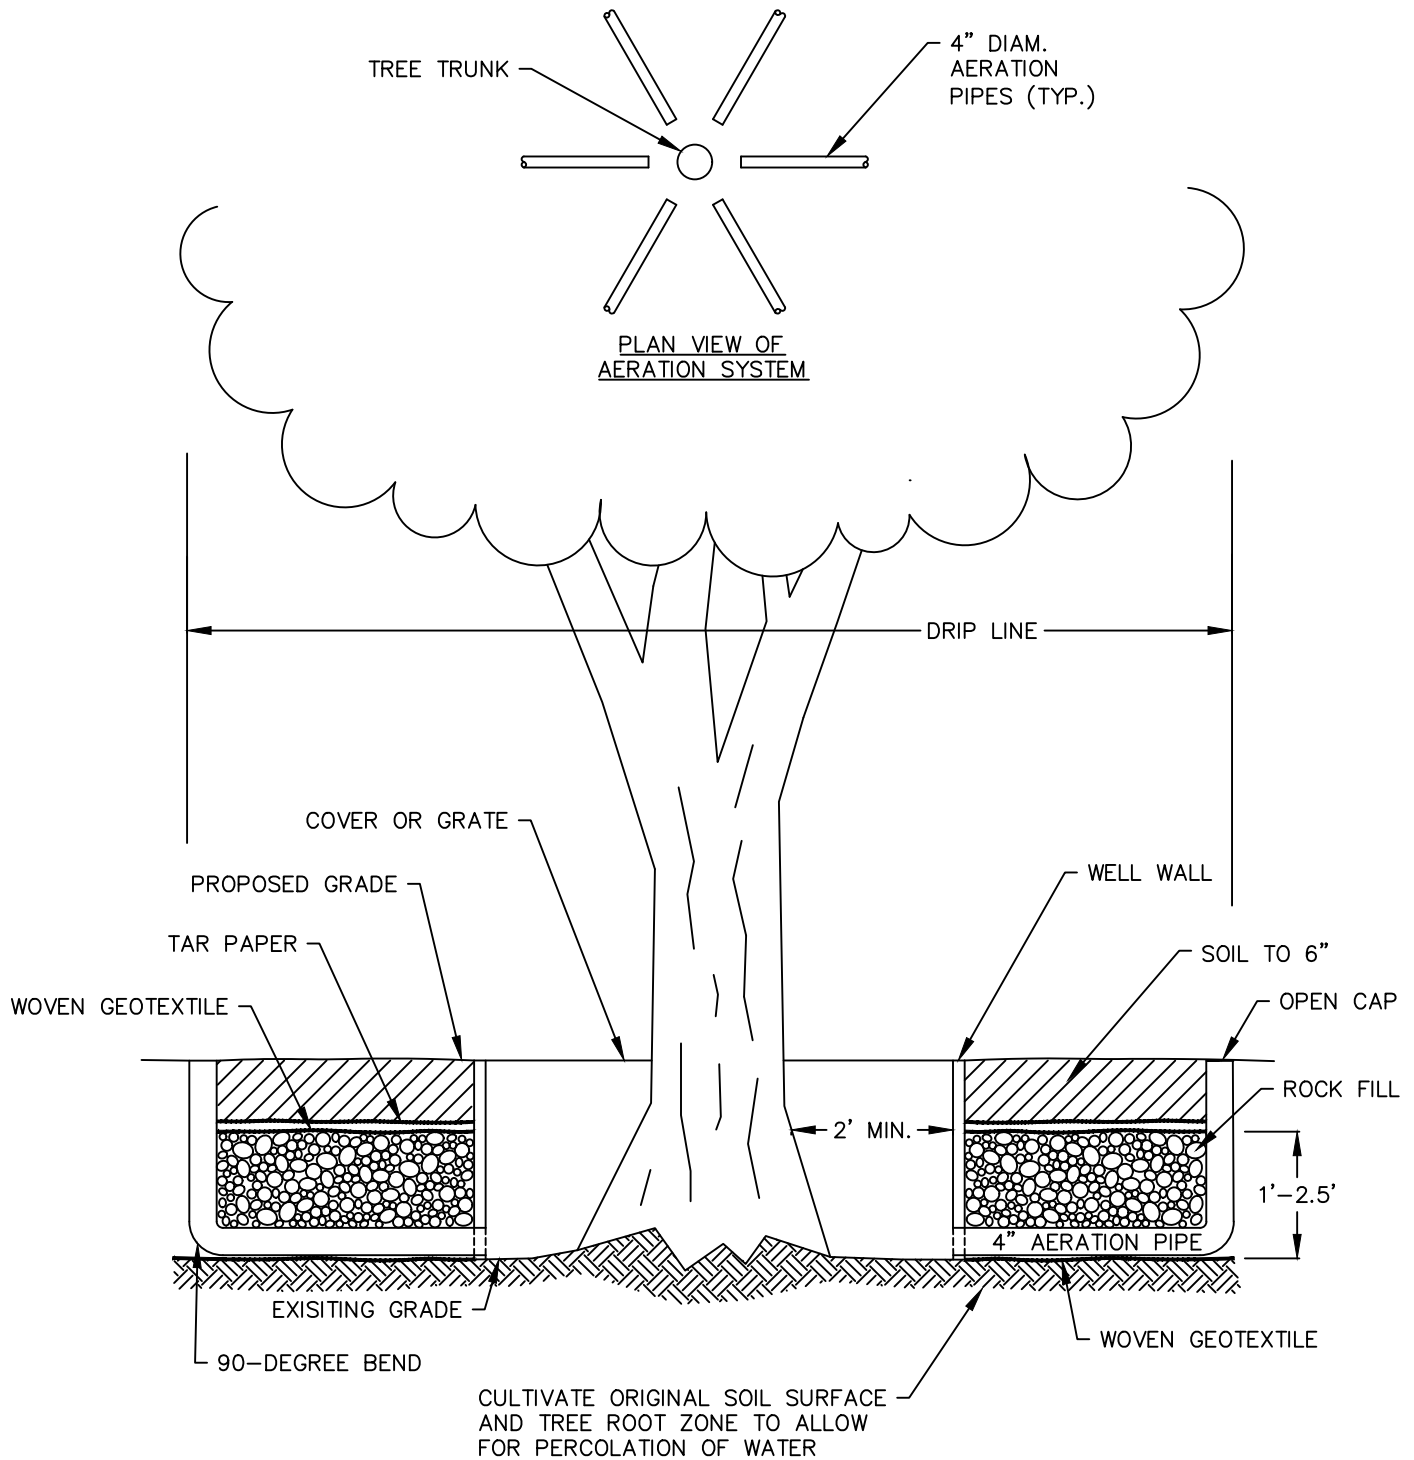

TREE WELL DETAIL (18"-36" GRADE INCREASE)

DATE	REVISIONS
4-30-20	Revised Notes